
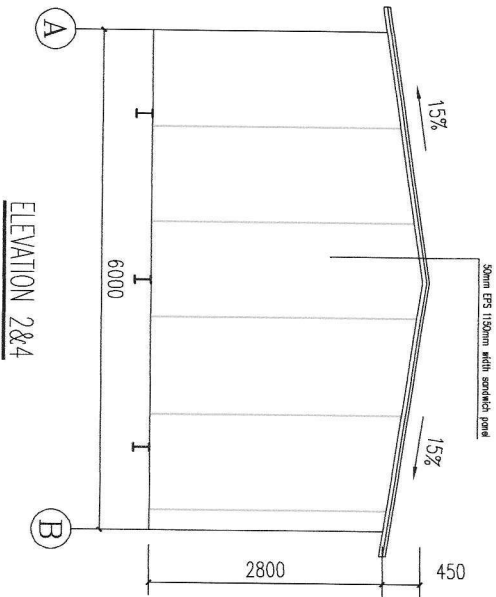
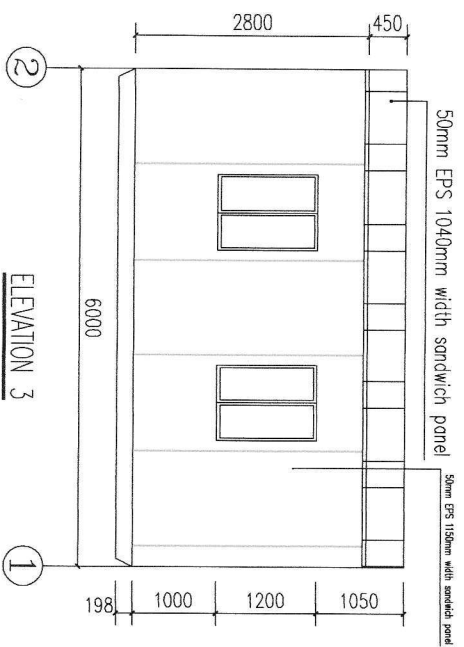


Door & windows list


Type	Mark	size(mm)	qty.	Remark
Door	D1	820*2100	2	
Windows	W1	900X1200	4	

APPROVED	DESIGNED	SHEET TITLE	CLIENT PROJECT	6m*6m*2.8m	SHT. NO.
CHECKED	DRAWN	GROUND PLAN ROOF PLAN			DATE

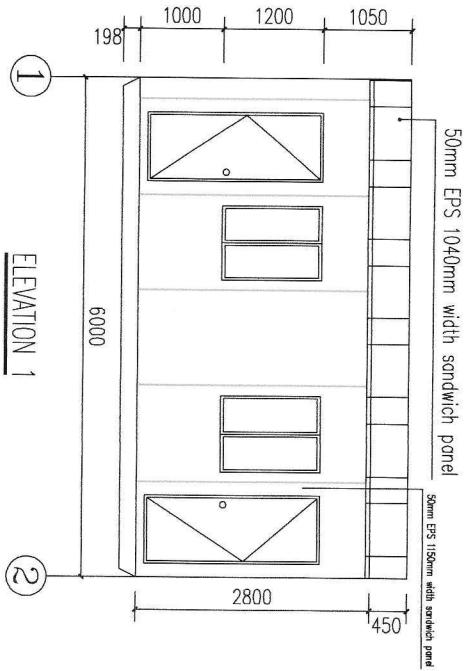

ELEVATION 2&4

CLIENT		PROJECT		SHEET TITLE		ELEVATION		SHT. NO.	
		6m×6m×2.8m		ELEVATION					
APPROVED		DESIGNED		CHECKED		DATE			

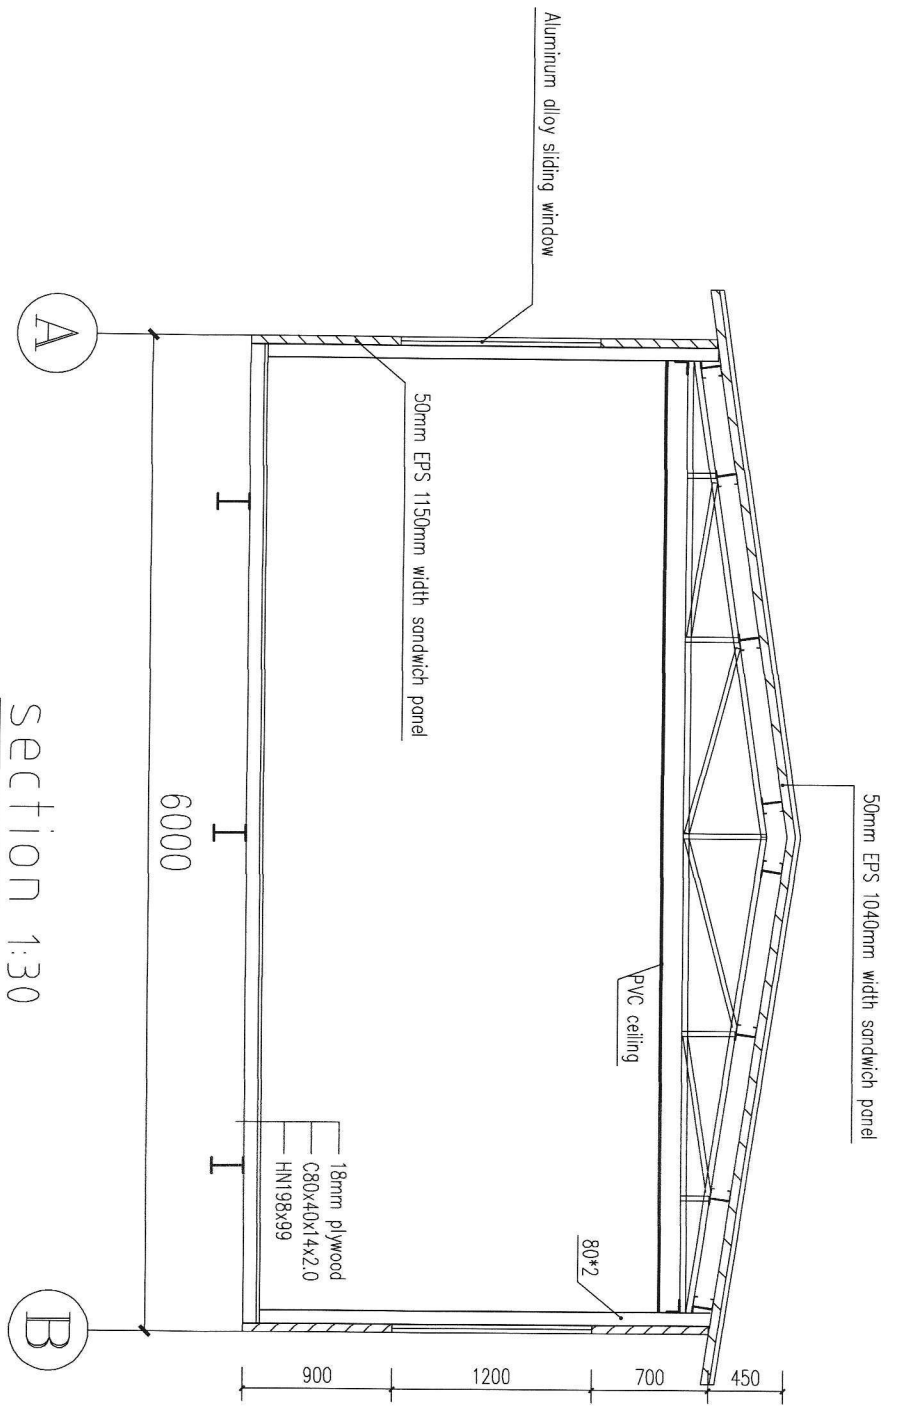

Section 1:30

CLIENT		PROJECT		SECTION		SHT. NO.	
		6m*6m*2.8m					
APPROVED	DESIGNED	SHEET	DATE				
CHECKED	DRAWN	TITLE					