


PLAN

Door&window


Item	NO	Size (mm)	Qty	Remark
Window	C1	900X900	3	
Door	M1	820X2040	2	



CLIENT	
PROJECT	12m×3m×2.6m (PH1230-01)
	SHT. NO.
	VERSIONS

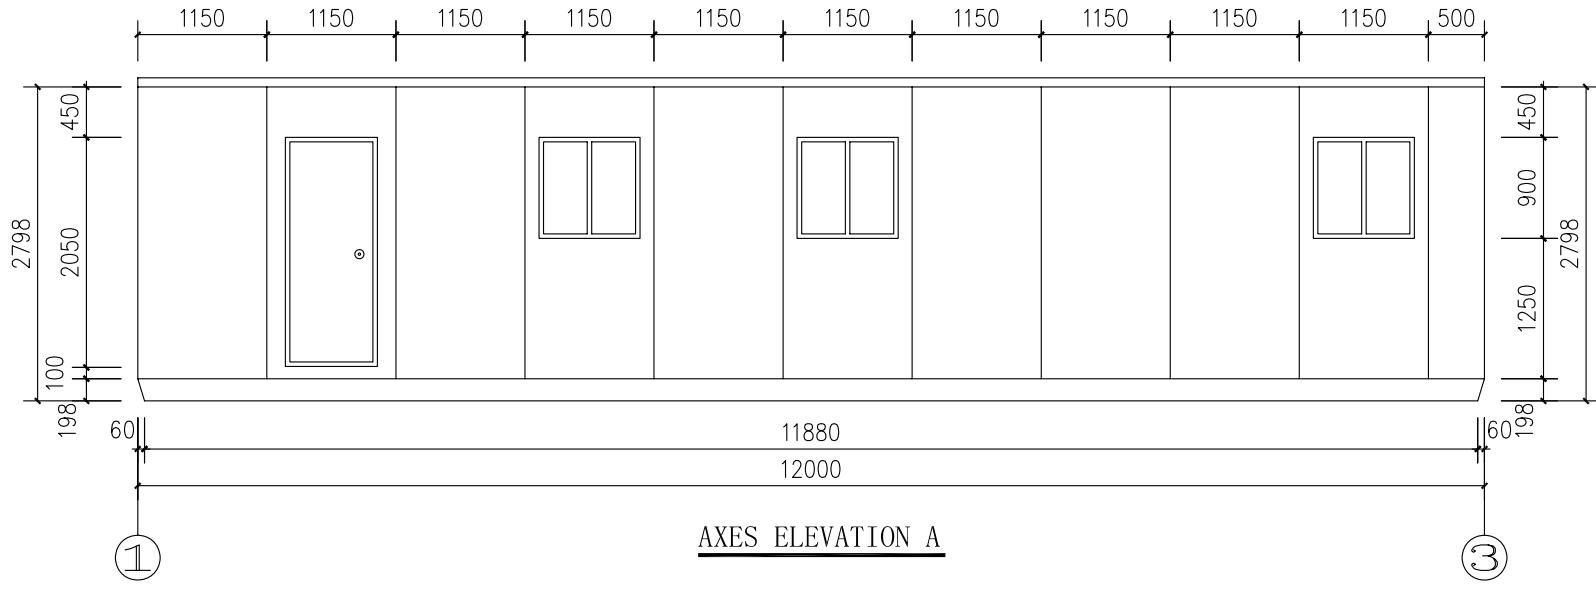



AXES ELEVATION A

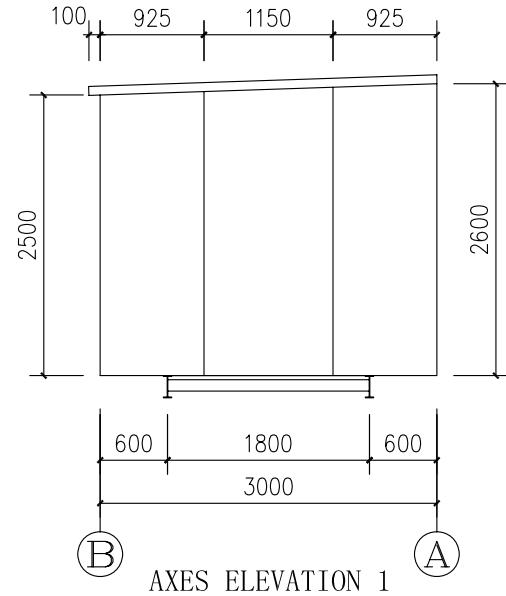

AXES ELEVATION 1



CLIENT			
PROJECT	12m x 3m x 2.6m (PH1230-01)		
	SHT. NO.	JG-02	
	VERSIONS	00	

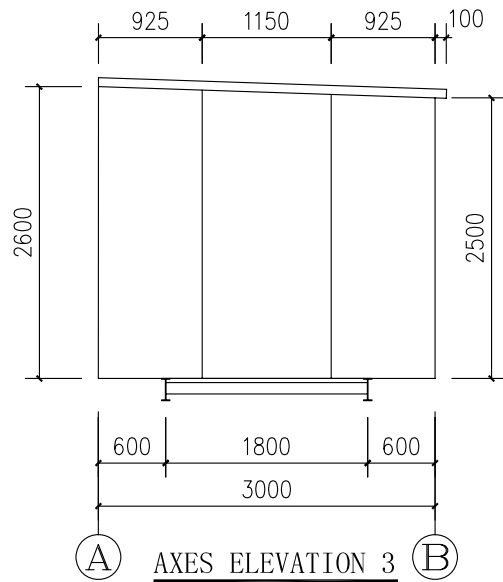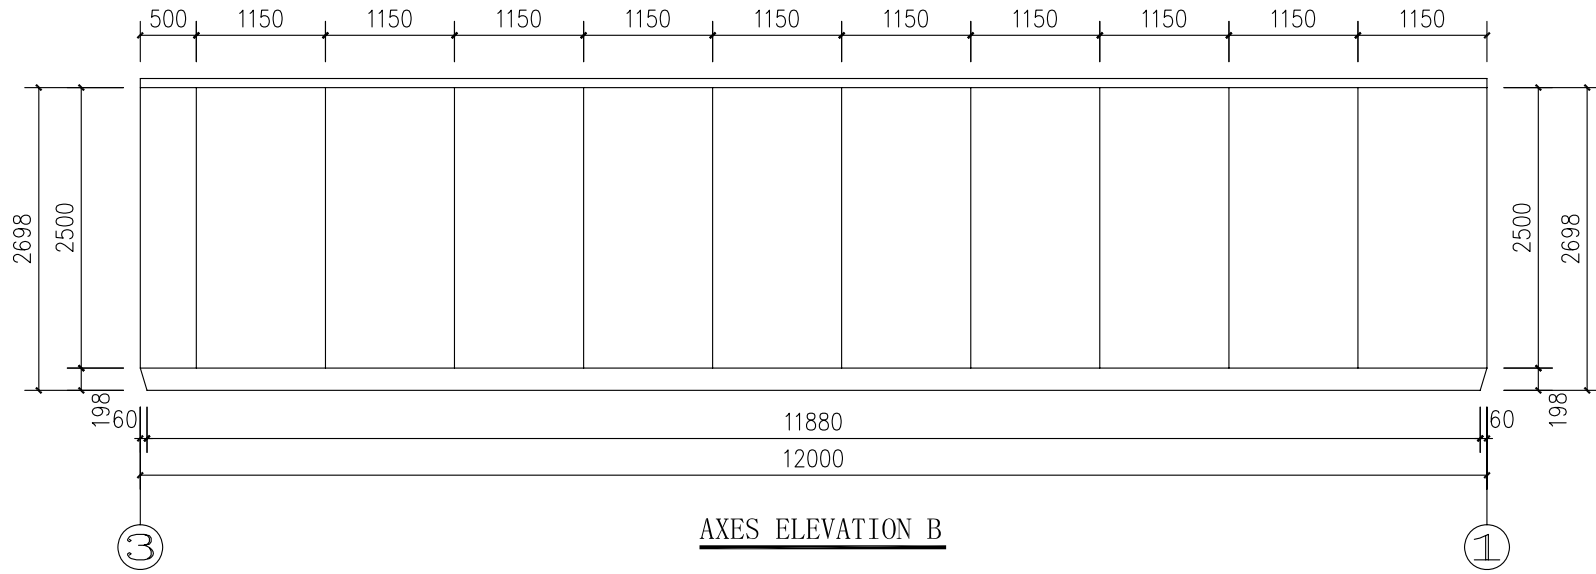

CLIENT			
PROJECT	12m×3m×2.6m (PH1230-01)		
ELEVATION	SHT. NO.	JG-03	
	VERSIONS	00	